


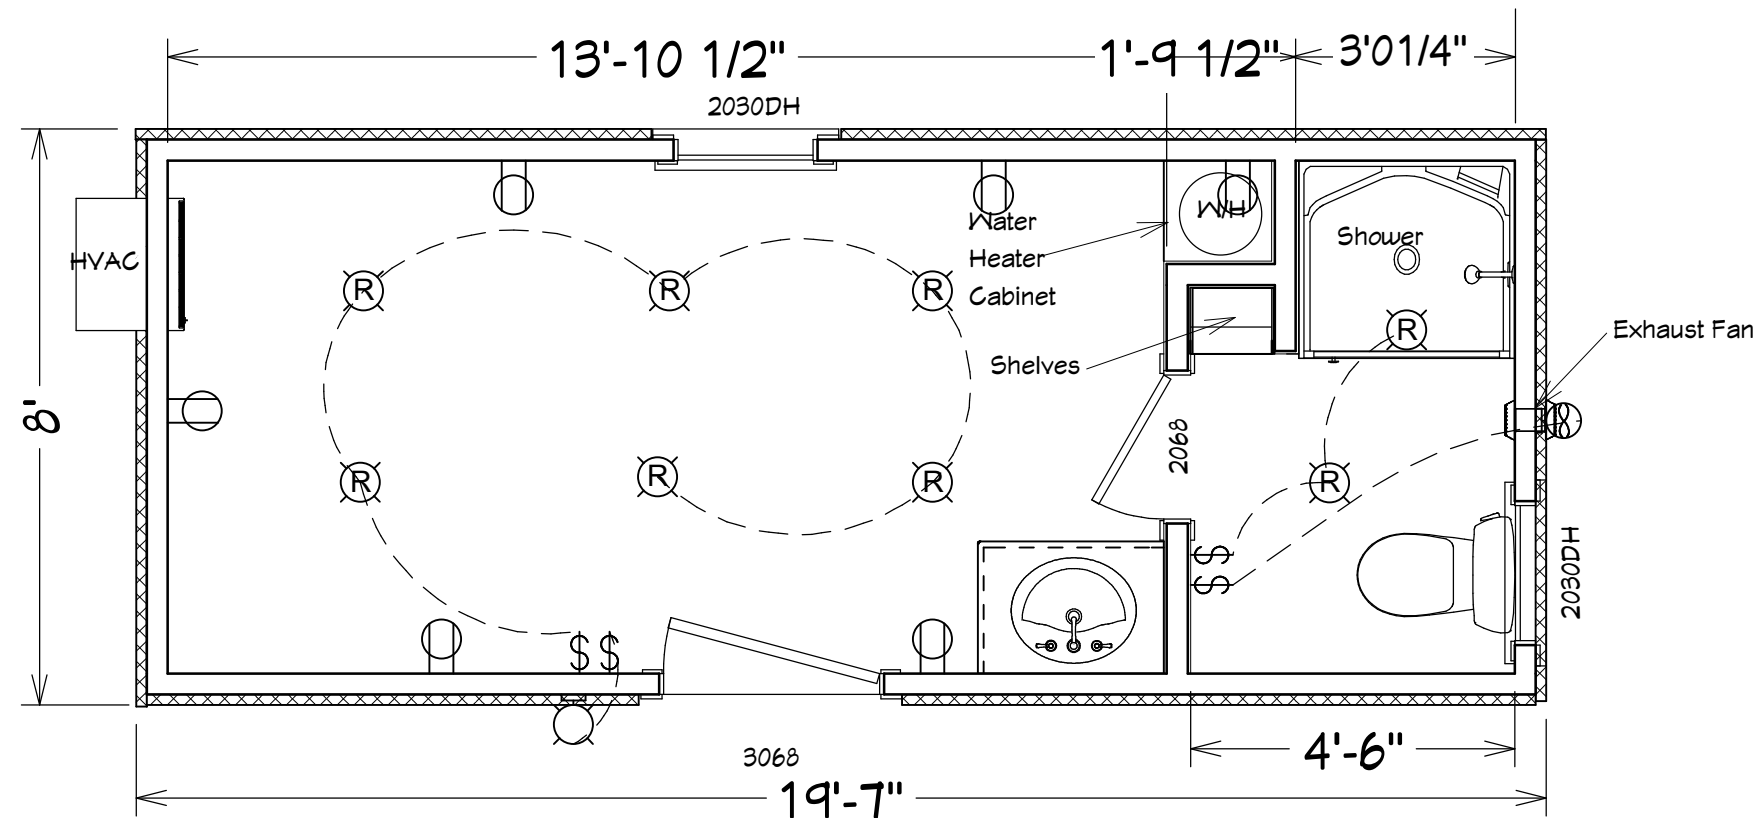


Included In Basic Package

- 3' Steel Entry Door
- Vinyl Dbl Pane Low E window
- Built in HVAC Unit
- Elec Plugs, Switches and Lights
- Exhaust Fan
- 6 Gal Water Heater
- 3' Shower
- Commode
- 3' Vanity
- Foam Insulation
- Finished Interior Walls, Ceiling and Floors

FLOOR PLAN

20' 1 BR

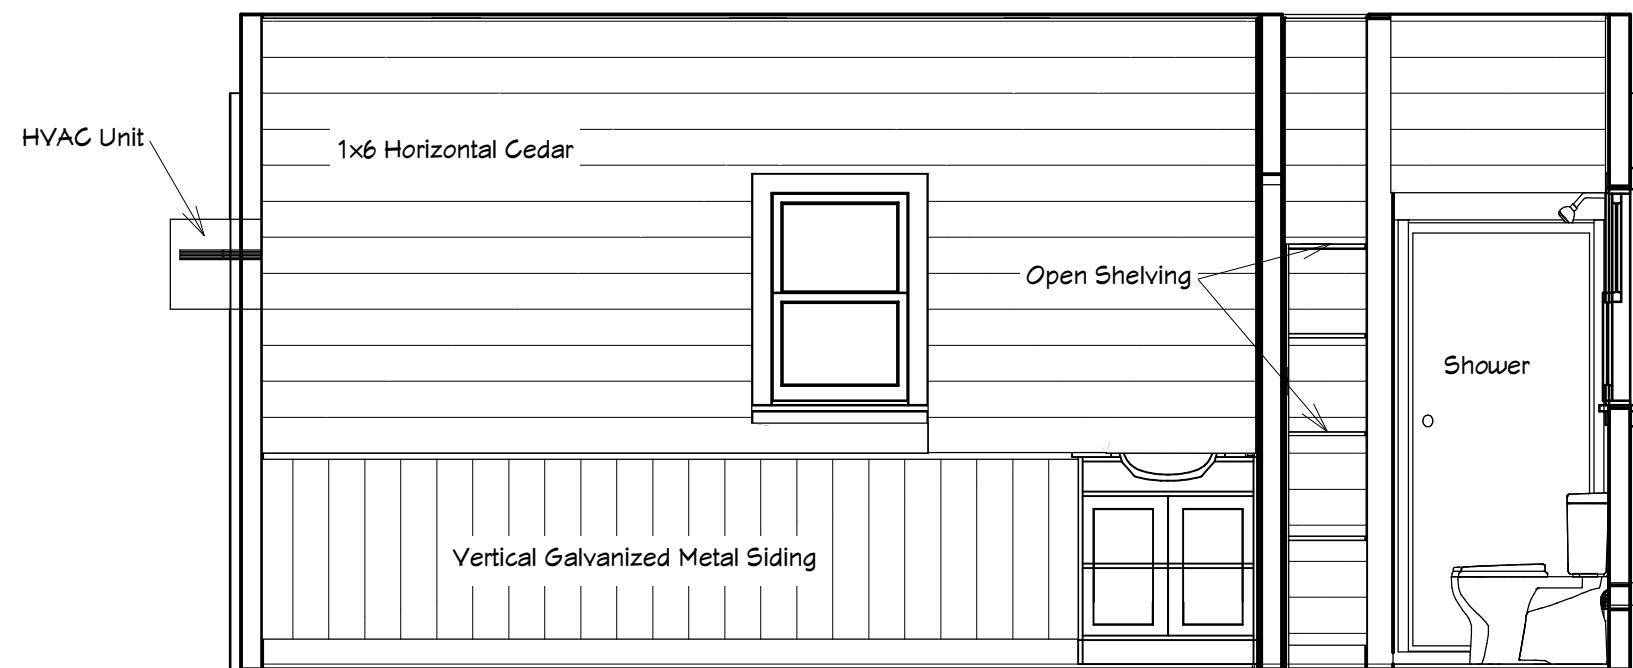

Interior Wall Elevation

SHEET TITLE:

PROJECT DESCRIPTION:

Cactus Containers
20' 1 BR

DRAWINGS PROVIDED BY:

Tim Jones
Signature Homes
PO Box 293951,
Kerrville, Texas
78029

DATE:

SCALE:

3/8"=1'

SHEET:

A-1