



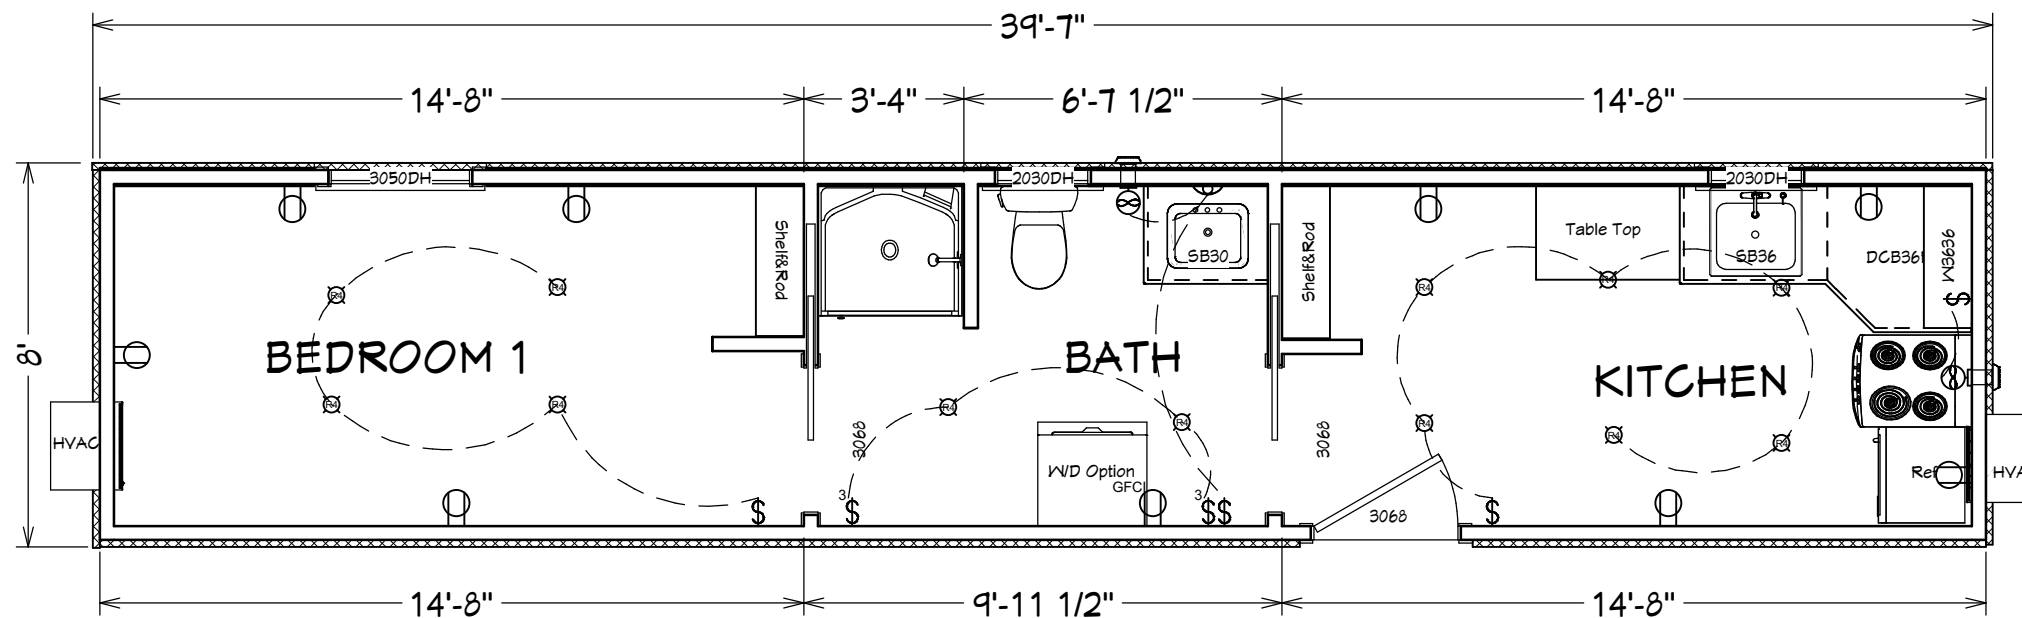

40' 1BR w/ Kitchen Layout

Included In Basic Package

- 3' Steel Entry Door
- Vinyl Dbl Pane Low E Windows
- 2-Built in HVAC Units
- Refrigerator
- Range
- Cabinets and Tops
- Elec Plugs, Lights and Switches
- Washer/ Dryer Hook-ups
- Exhaust Fan
- 6 Gal Water Heater
- 3' Shower
- Commode
- 3' Vanity
- Foam Insulation
- Finished Interior Walls, Ceiling and Floors

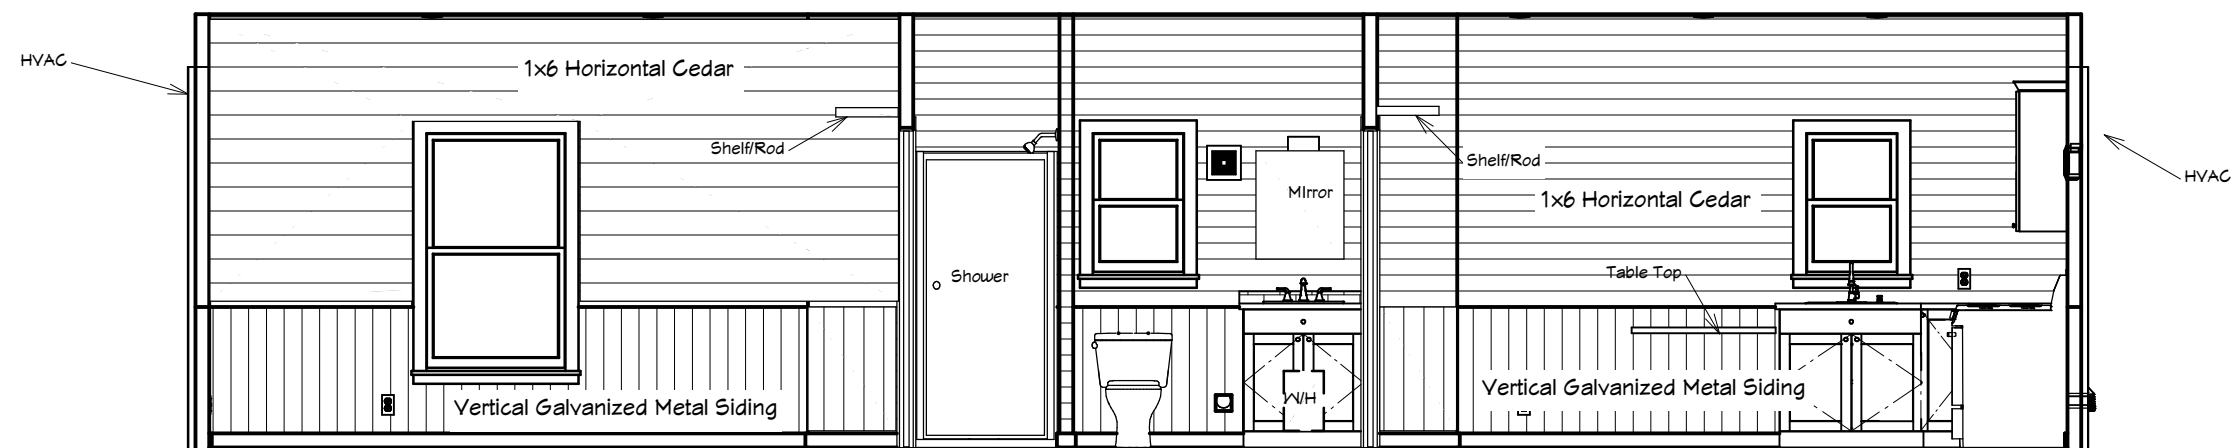

Interior Wall Elevation

SHEET TITLE:

PROJECT DESCRIPTION:

Cactus Containers
40' 1 BR w/ Kitchen

DRAWINGS PROVIDED BY:

Tim Jones
Signature Homes
PO Box 293951,
Kerrville, Texas
78029

DATE:

SCALE:

SHEET:

A-1